

7975+
bk. nokvorst

2550+
bk. dakgoot

Peil = 0
bk. afgw. vloer



Zuid

6304+
bk. nokvorst

2550+
bk. dakgoot

Peil = 0
bk. afgw. vloer




Noord

7975+
bk. nokvorst

2870+
bk. daklijst

Peil = 0
bk. afgw. vloer

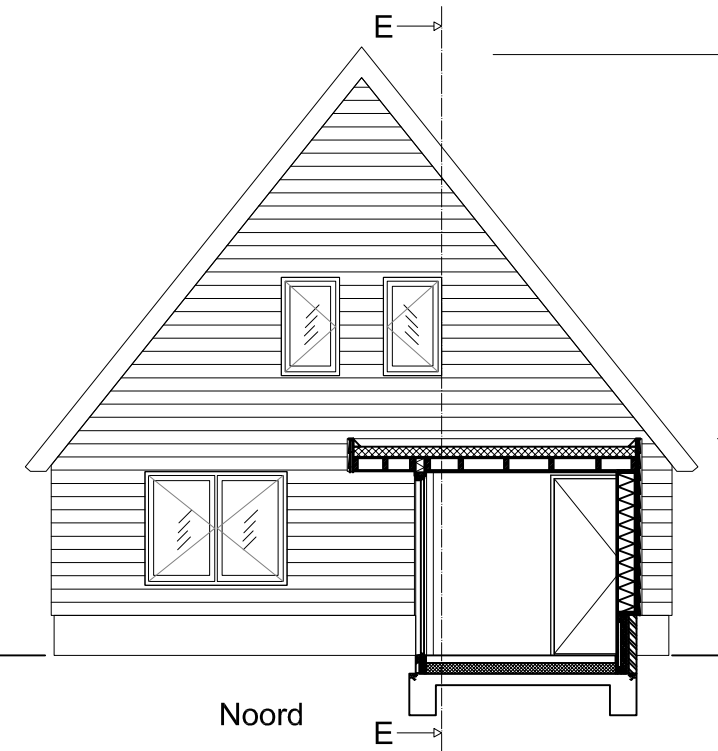


Noord

6304+
bk. nokvorst

2550+
bk. dakgoot

Peil = 0
bk. afgw. vloer

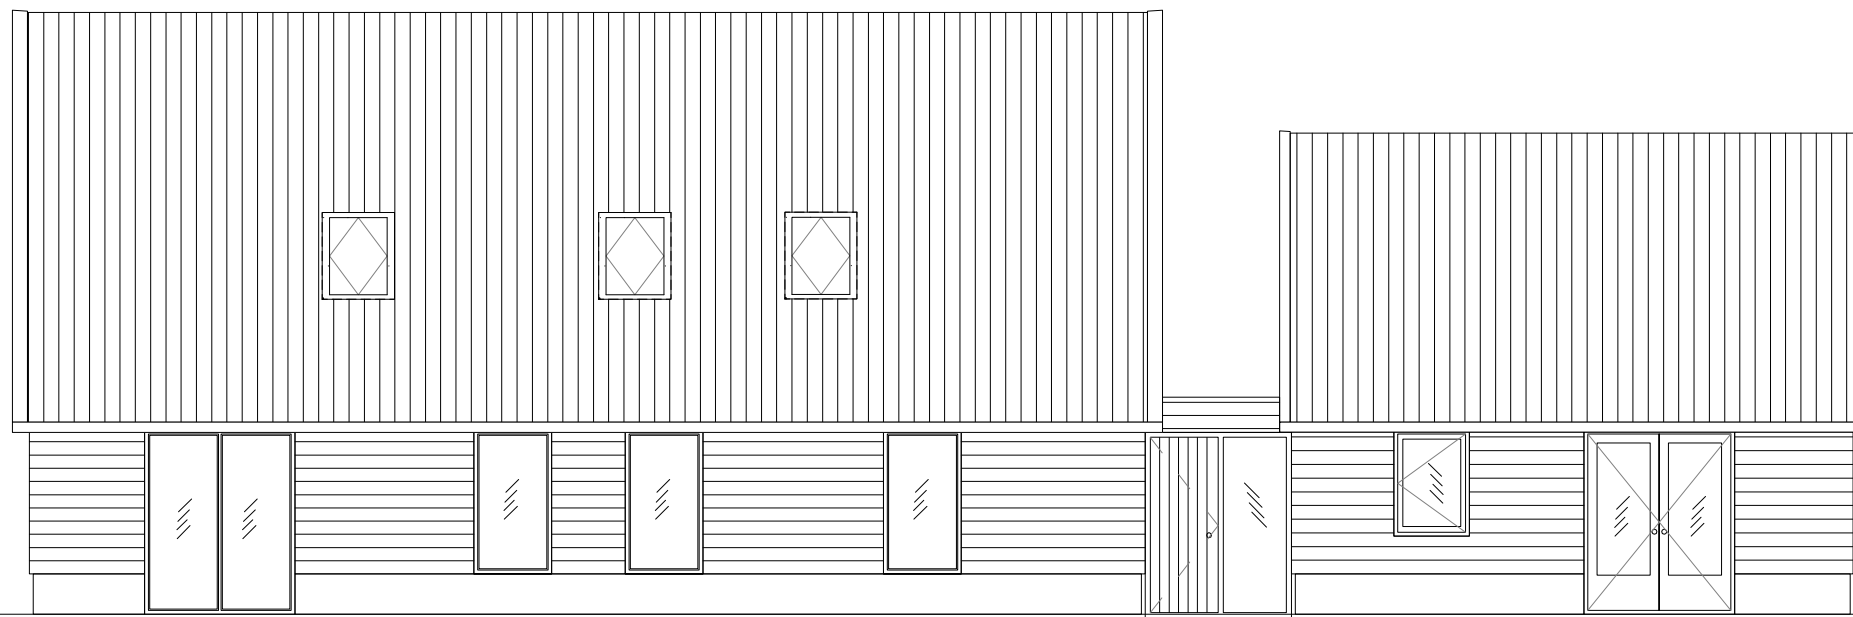


Oost

6304+
bk. nokvorst

2870+
bk. daklijst

Peil = 0
bk. afgw. vloer

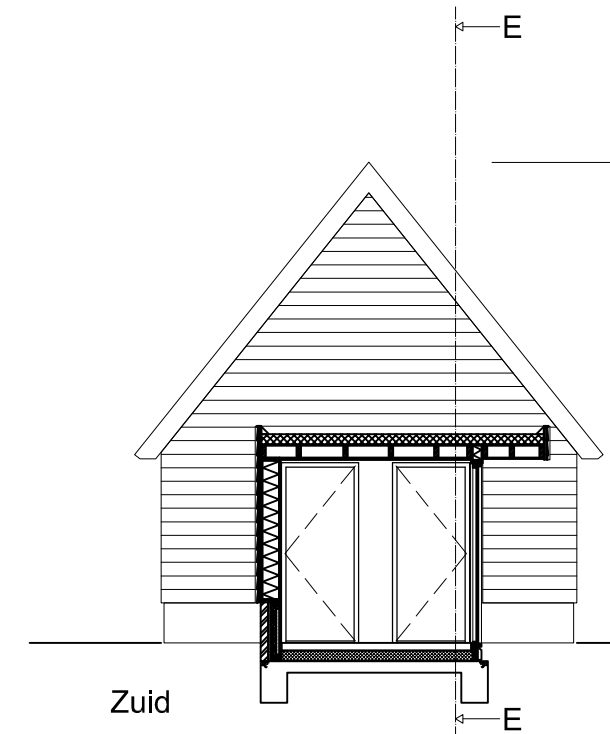


Zuid

7975+
bk. nokvorst

2550+
bk. dakgoot

Peil = 0
bk. afgw. vloer

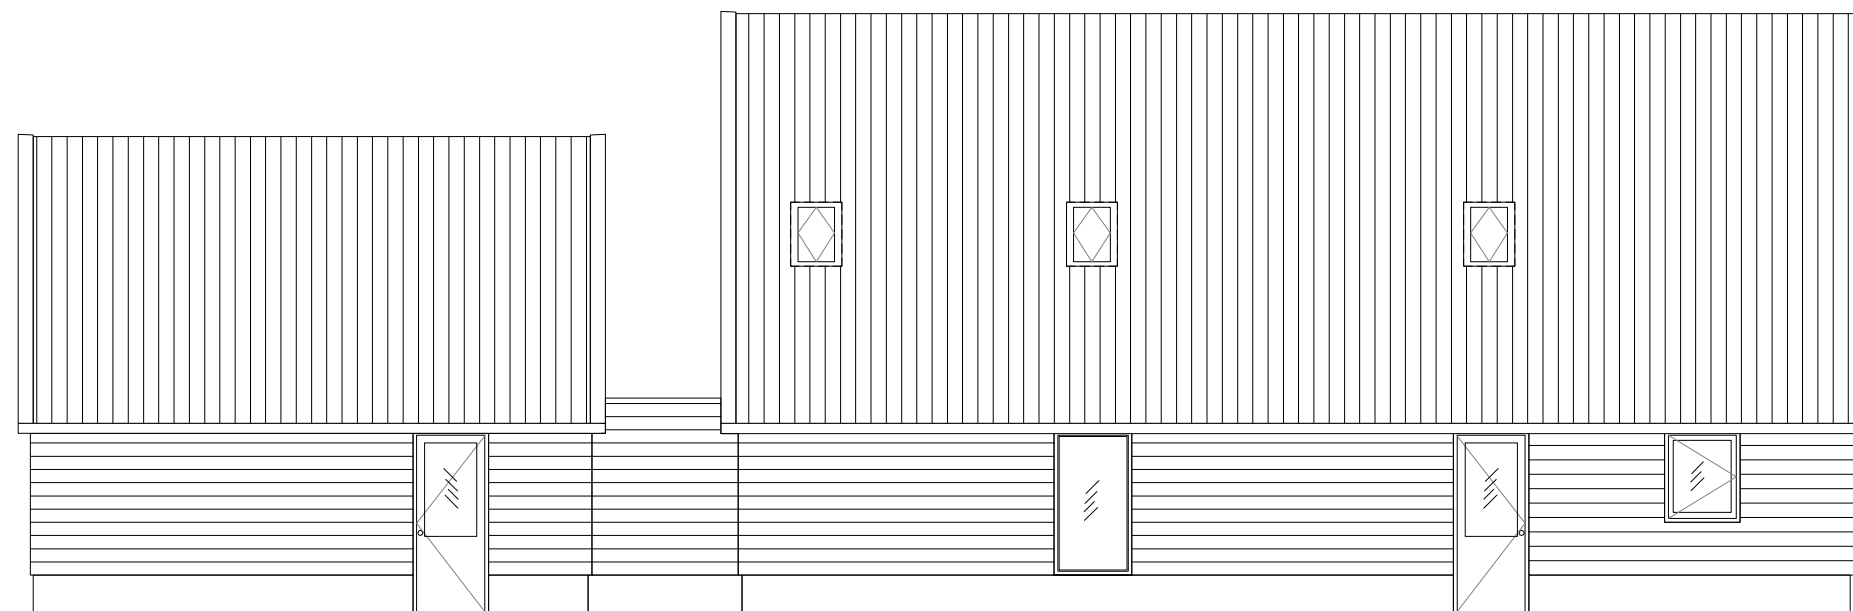

West

Materialen en kleuren

Dakbedekking: pannen OH, blauw gesmoord
Trasraam: baksteen, roodbruin
Gevel: zweeds rabat, zwart
Windveren en afdekkers: crémewit

Kozijnen: hardhout, crémewit
Dr. delen: hardhout, groen
Dakvensters: vuren/alumin. antraciet

Renvooi

 Dakpannen
 Gevelsteen

Gevels

Maten in mm

1:100

15-05-2013

Gieterstraat 4, Eext

A3

HG-V106-3-246